

- LEGEND**
- Proposed 205 Bypass Interchange
 - Proposed 549 Interchange
 - Proposed 205 Bypass (City of Rockwall)


FUTURE
205
BYPASS



BWR **BUCHER, WILLIS & RATLIFF**
CORPORATION
ENGINEERS | PLANNERS | ARCHITECTS

ITS Innovative Transportation Solutions, Inc.

NCTCOG Program III Call For Projects
Freeway Interchange and Bottleneck Program

IH 30 / SH 205 Bypass Interchange
Project Map

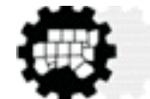


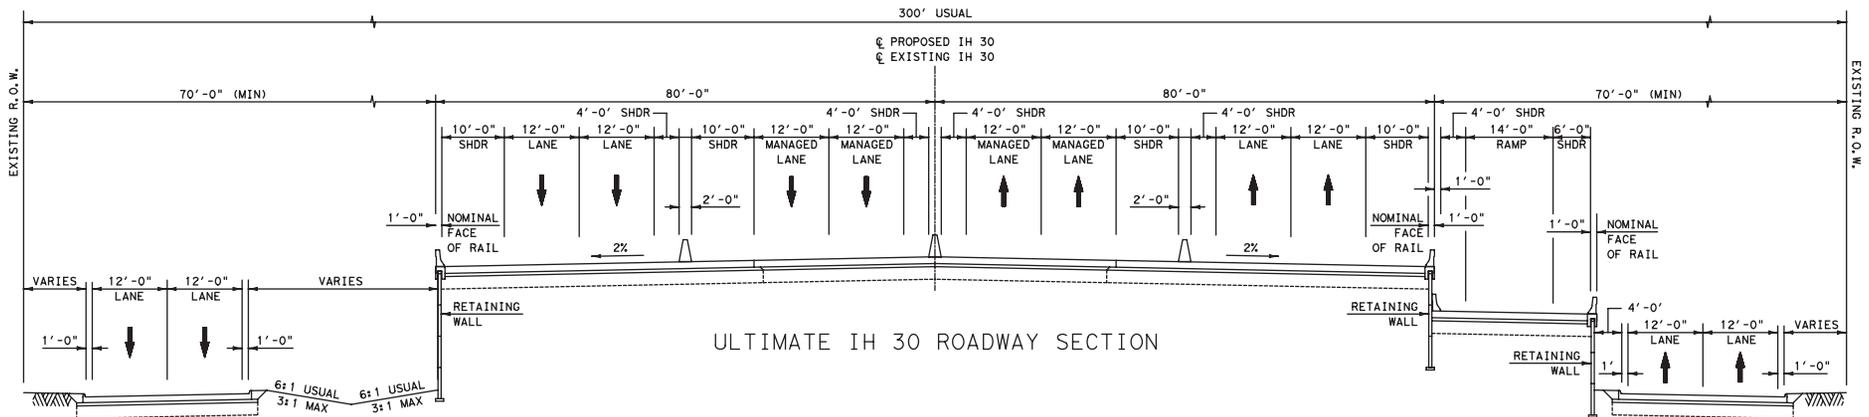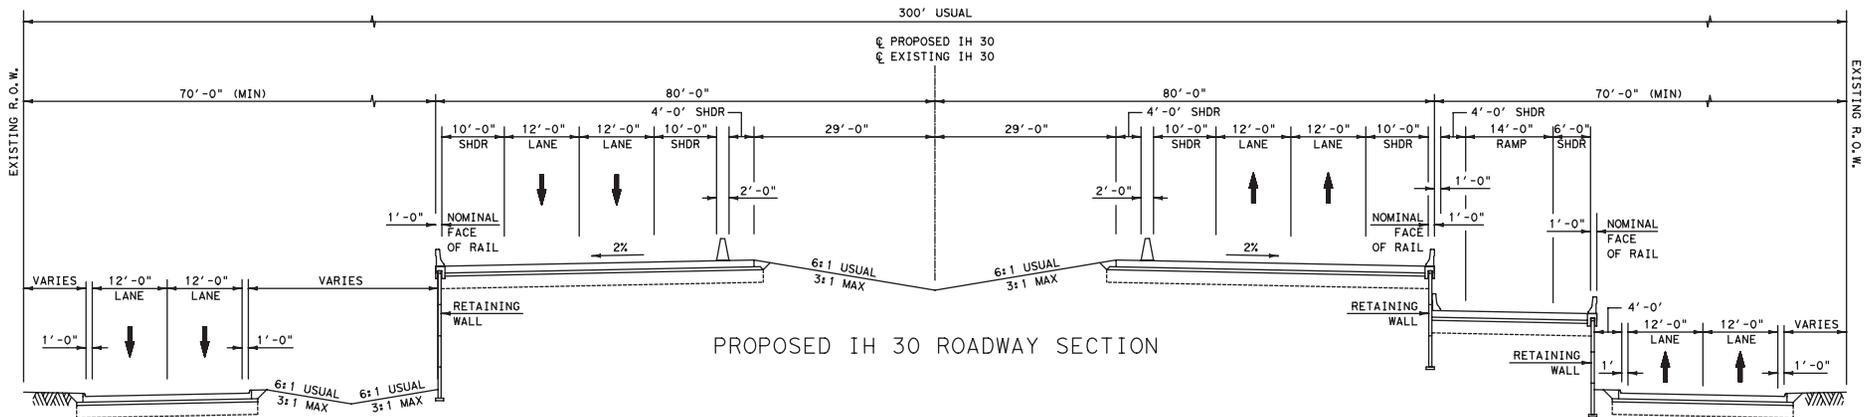


NCTCOG Program III Call For Projects
 Freeway Interchange and Bottleneck Program

IH 30 / SH 205 Bypass Interchange
 Proposed Sections

Sheet 1 of 2

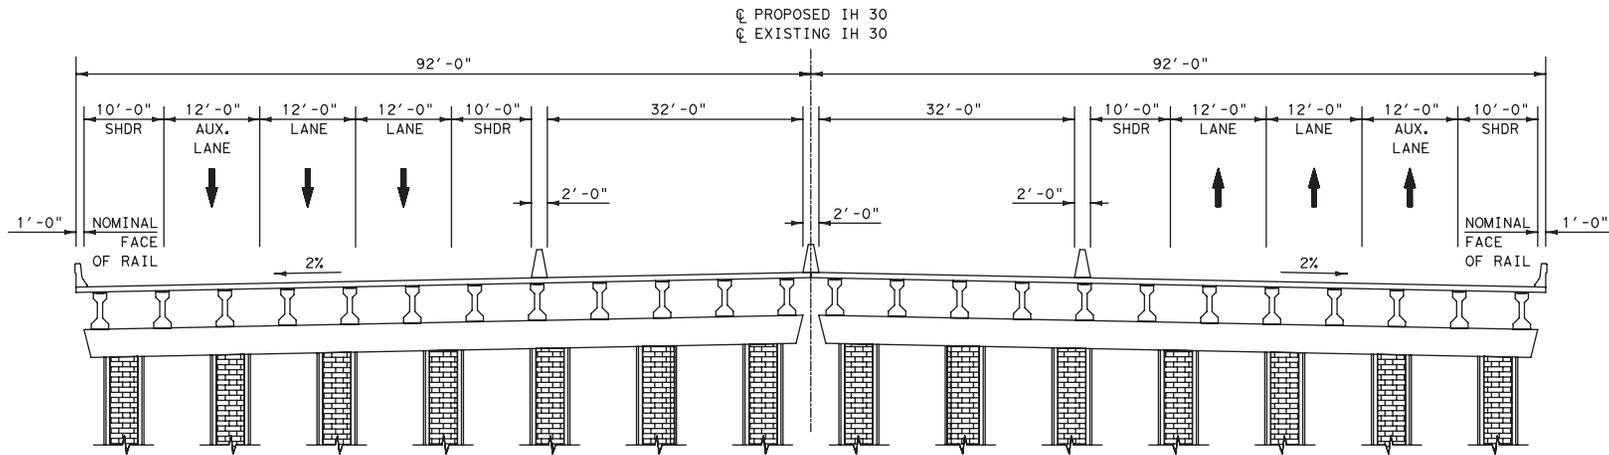

PROPOSED IH 30 BRIDGE SECTION

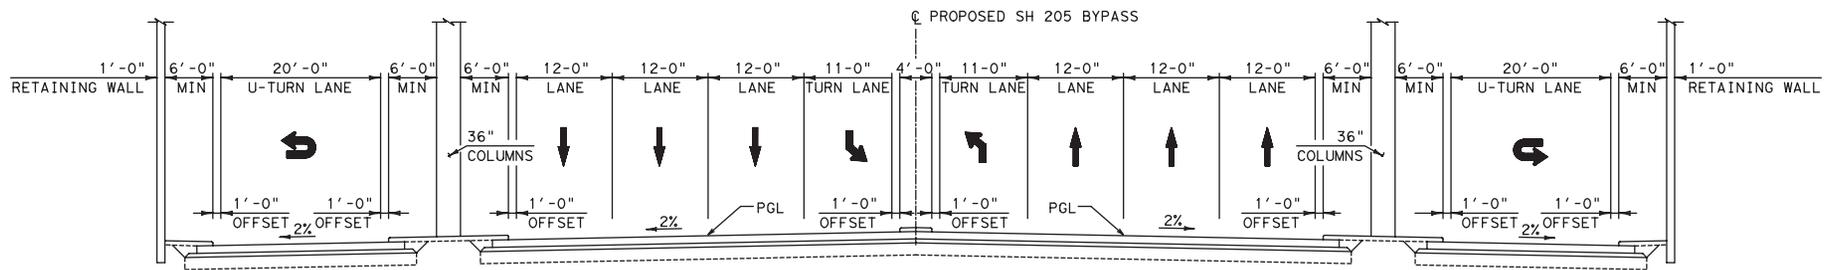

PROPOSED SH 205 BYPASS ROADWAY SECTION