




PUBLIC MEETING DISPLAY
ROCKWALL COUNTY OUTER LOOP
SH 276 TO FM 2755
CSJ: 0918-25-027


PROJECT LENGTH: 7.38 MILES

NOVEMBER 2024
ROLL 3 OF 6

TYPE	FUNCTIONAL CLASS	DESIGN SPEED
ROLL MAIN LANES	RURAL COLLECTOR	50 MPH & 60 MPH (H1 SPD)
RAMP	SUBURBAN ARTERIAL	50 MPH & 60 MPH (H1 SPD)
FRONTAGE ROADS	URBAN ARTERIAL	60 MPH (H1 SPD)
SH 276 PARKER RD/ FM 1138	URBAN ARTERIAL	60 MPH (H1 SPD)
FM 2755	URBAN COLLECTOR	55 MPH (H1 SPD)
COUNTY RD 979	LOCAL STREET	50 MPH (LO SPD)
MINSON RD	LOCAL STREET	20 MPH (LO SPD)
U-TURNS	SUBURBAN ARTERIAL	15 MPH (LO SPD)

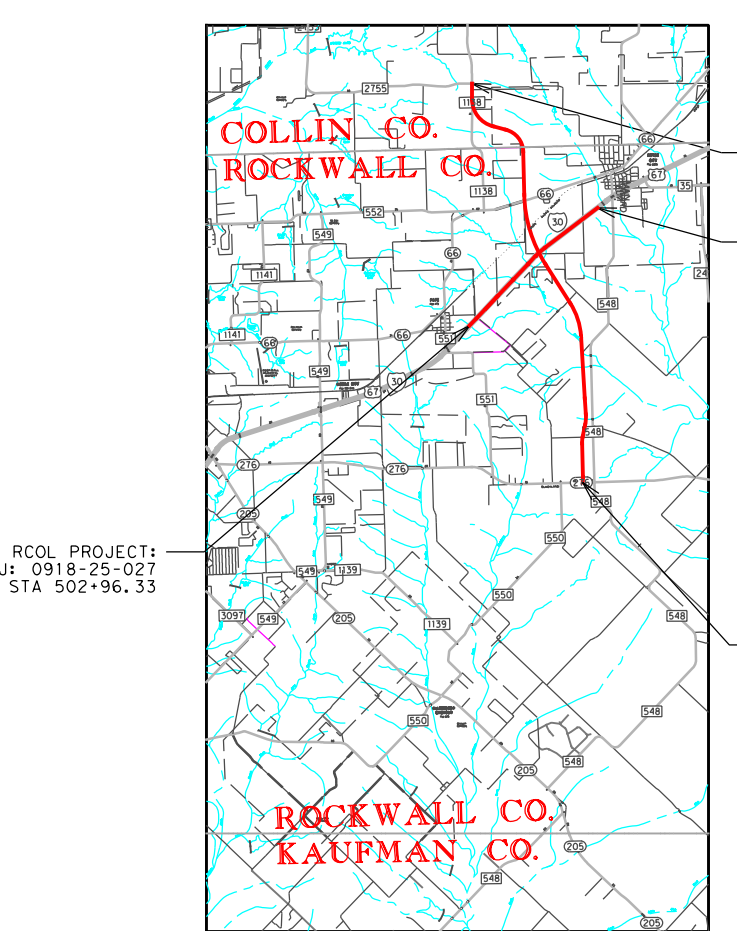

LOCATION MAP
N.T.S.

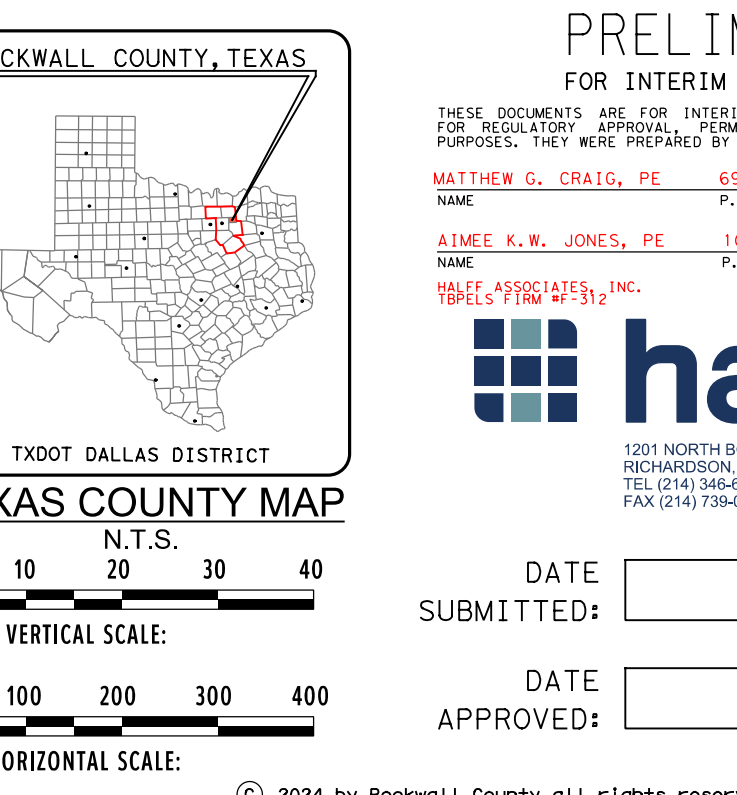








TEXAS COUNTY MAP
N.T.S.

0 10 20 30 40
VERTICAL SCALE:
0 100 200 300 400
HORIZONTAL SCALE:

DATE SUBMITTED: DATE APPROVED:

© 2024 by Rockwall County all rights reserved

PROPOSED TYPICAL SECTIONS

 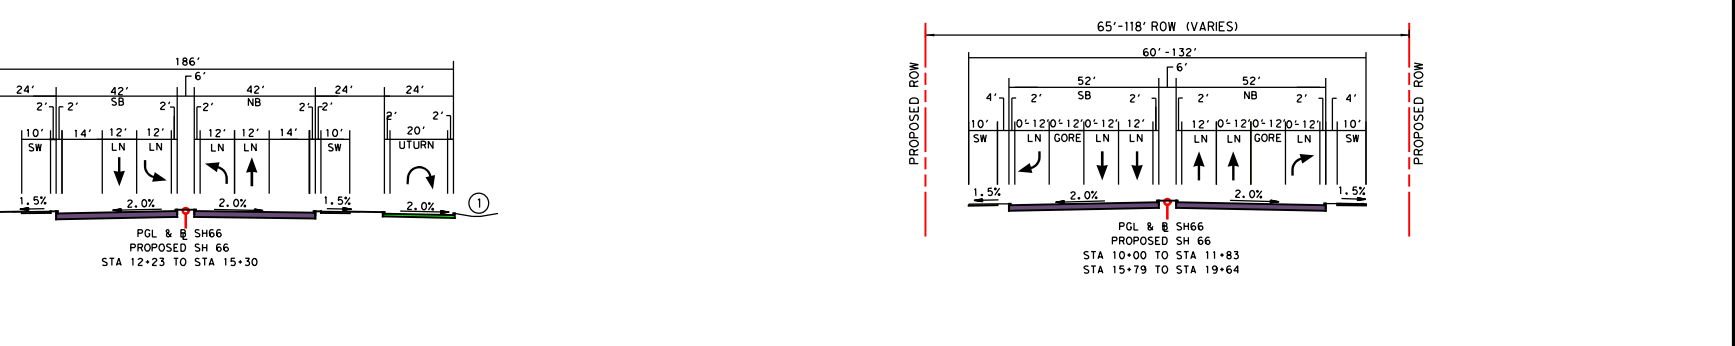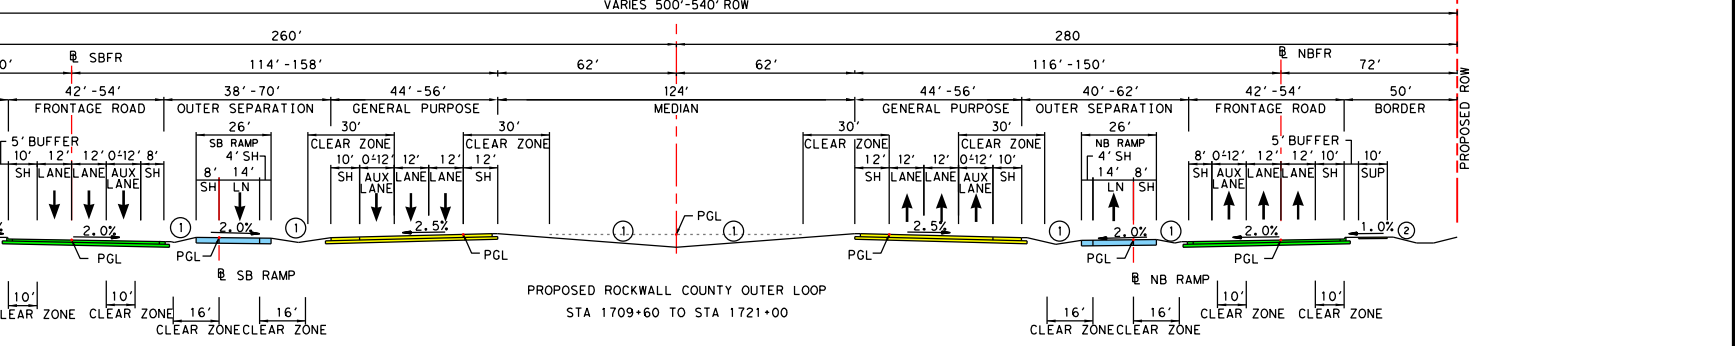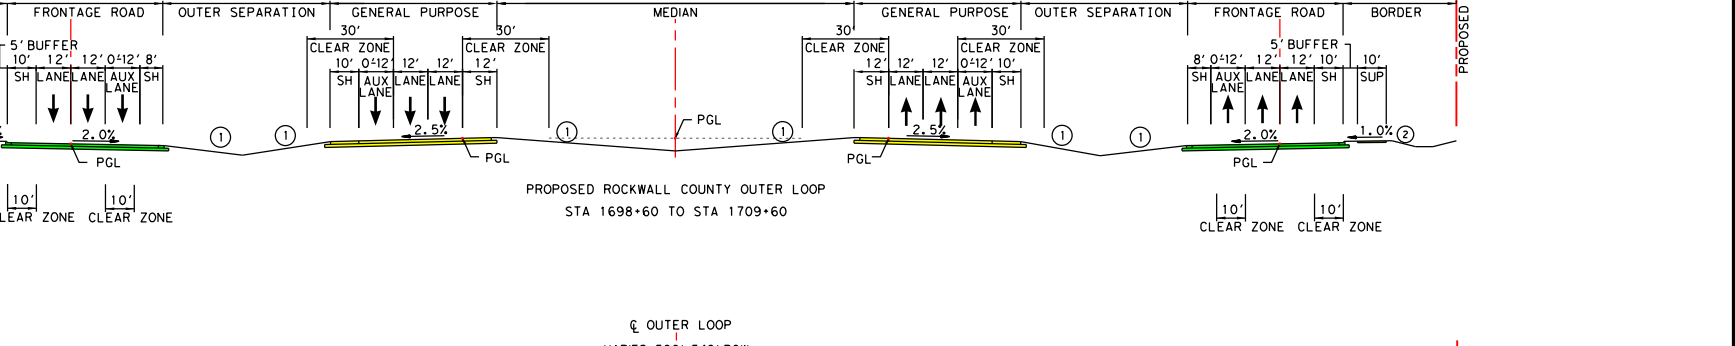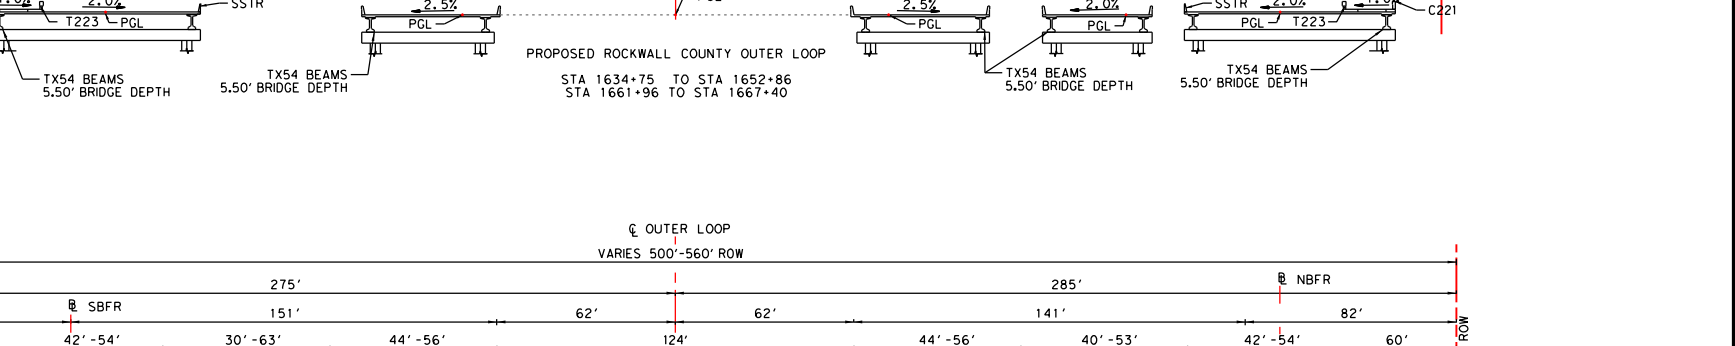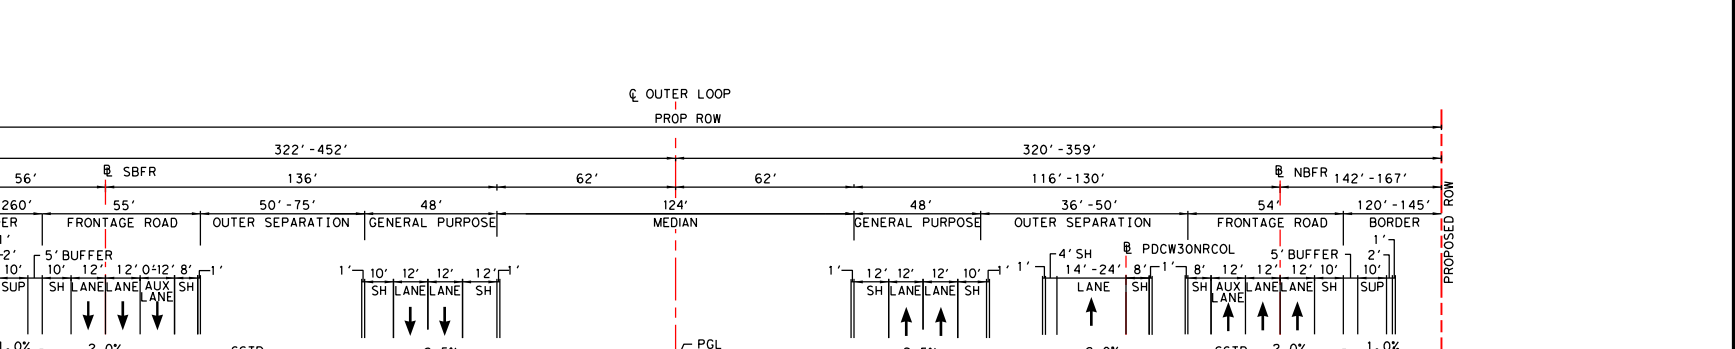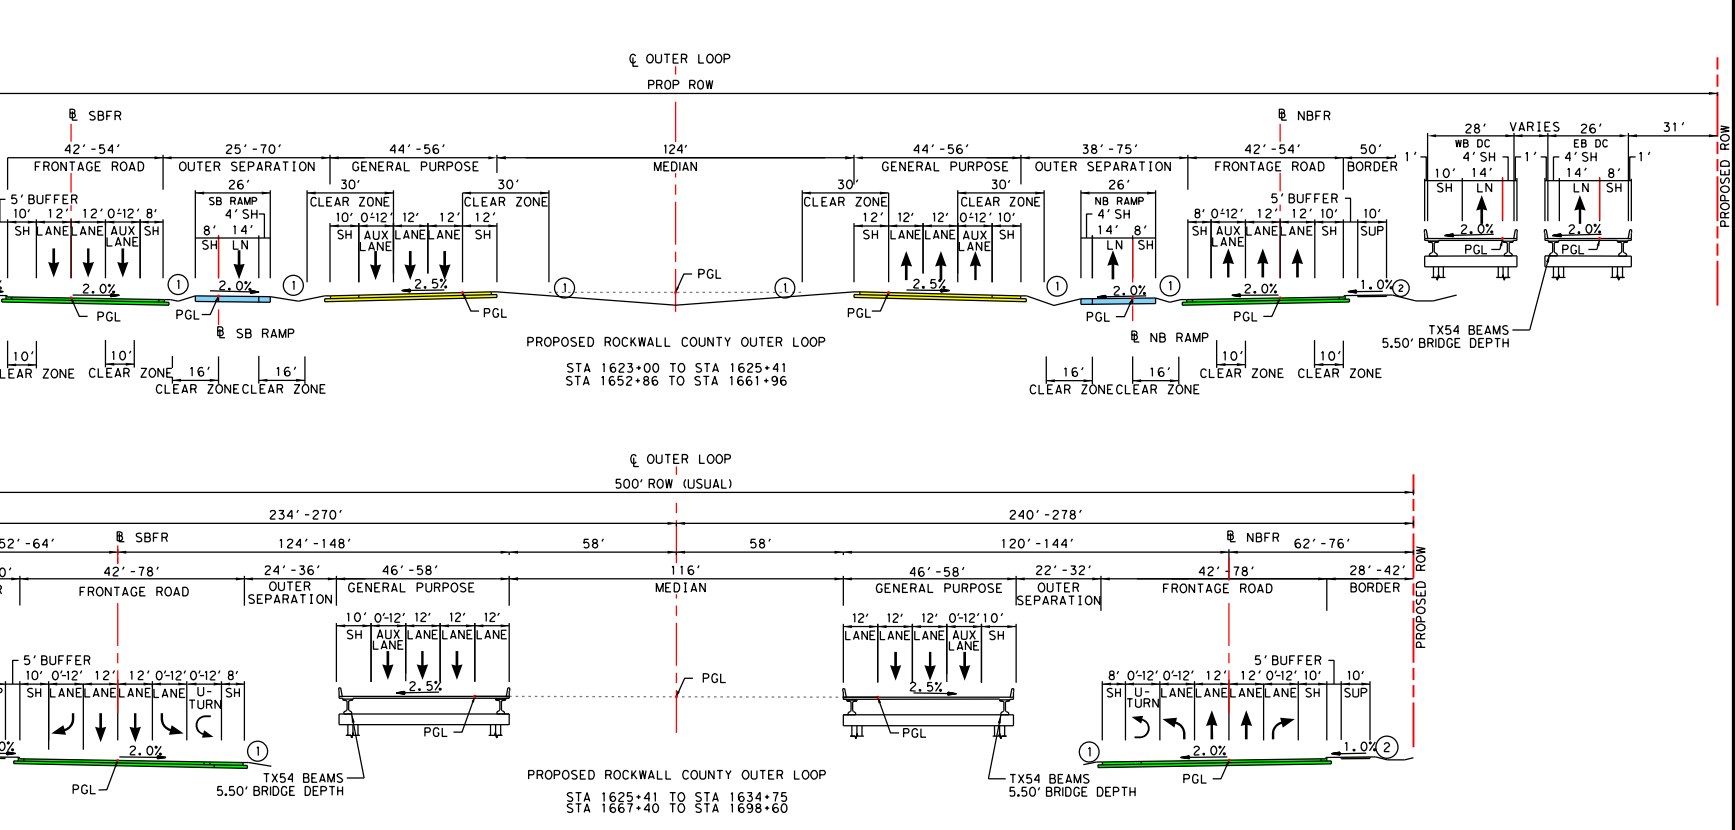

60% DRAFT
Preliminary, Subject to Change
Without Notice

SEE ROLL 6

SEE ROLL 6

SEE ROLL 6

SEE ROLL 6

SEE ROLL 6

SEE ROLL 6

SEE ROLL 6

SEE ROLL 6

SEE ROLL 6

SEE ROLL 6

60% DRAFT
Preliminary, Subject to Change
Without Notice

SEE ROLL 6

SEE ROLL 6

SEE ROLL 6

SEE ROLL 6

SEE ROLL 6

SEE ROLL 6

SEE ROLL 6

SEE ROLL 6

SEE ROLL 6

SEE ROLL 6

60% DRAFT
Preliminary, Subject to Change
Without Notice

SEE ROLL 6

SEE ROLL 6

SEE ROLL 6

SEE ROLL 6

SEE ROLL 6

SEE ROLL 6

SEE ROLL 6

SEE ROLL 6

SEE ROLL 6

SEE ROLL 6

60% DRAFT
Preliminary, Subject to Change
Without Notice

SEE ROLL 6

SEE ROLL 6

SEE ROLL 6

SEE ROLL 6

SEE ROLL 6

SEE ROLL 6

SEE ROLL 6

SEE ROLL 6

SEE ROLL 6

SEE ROLL 6

60% DRAFT
Preliminary, Subject to Change
Without Notice

SEE ROLL 6

SEE ROLL 6

SEE ROLL 6

SEE ROLL 6

SEE ROLL 6

SEE ROLL 6

SEE ROLL 6

SEE ROLL 6

SEE ROLL 6

SEE ROLL 6

60% DRAFT
Preliminary, Subject to Change
Without Notice

SEE ROLL 6

SEE ROLL 6

SEE ROLL 6

SEE ROLL 6

SEE ROLL 6

SEE ROLL 6

SEE ROLL 6

SEE ROLL 6

SEE ROLL 6

SEE ROLL 6

60% DRAFT
Preliminary, Subject to Change
Without Notice

SEE ROLL 6

SEE ROLL 6

SEE ROLL 6

SEE ROLL 6

SEE ROLL 6

SEE ROLL 6

SEE ROLL 6

SEE ROLL 6

SEE ROLL 6

SEE ROLL 6

60% DRAFT
Preliminary, Subject to Change
Without Notice

SEE ROLL 6

SEE ROLL 6

SEE ROLL 6

SEE ROLL 6

SEE ROLL 6

SEE ROLL 6

SEE ROLL 6

SEE ROLL 6

SEE ROLL 6

SEE ROLL 6

60% DRAFT
Preliminary, Subject to Change
Without Notice

SEE ROLL 6

SEE ROLL 6

SEE ROLL 6

SEE ROLL 6

SEE ROLL 6

SEE ROLL 6

SEE ROLL 6

SEE ROLL 6

SEE ROLL 6

SEE ROLL 6

60% DRAFT
Preliminary, Subject to Change
Without Notice

SEE ROLL 6

SEE ROLL 6

SEE ROLL 6

SEE ROLL 6

SEE ROLL 6

SEE ROLL 6

SEE ROLL 6

SEE ROLL 6

SEE ROLL 6

SEE ROLL 6

60% DRAFT
Preliminary, Subject to Change
Without Notice

SEE ROLL 6

SEE ROLL 6

SEE ROLL 6

SEE ROLL 6

SEE ROLL 6

SEE ROLL 6

SEE ROLL 6

SEE ROLL 6

SEE ROLL 6

SEE ROLL 6

60% DRAFT
Preliminary, Subject to Change
Without Notice

SEE ROLL 6

SEE ROLL 6

SEE ROLL 6

SEE ROLL 6

SEE ROLL 6

SEE ROLL 6

SEE ROLL 6

SEE ROLL 6

SEE ROLL 6

SEE ROLL 6

60% DRAFT
Preliminary, Subject to Change
Without Notice

SEE ROLL 6

SEE ROLL 6

SEE ROLL 6

SEE ROLL 6

SEE ROLL 6

SEE ROLL 6

SEE ROLL 6

SEE ROLL 6

SEE ROLL 6

SEE ROLL 6

60% DRAFT
Preliminary, Subject to Change
Without Notice

SEE ROLL 6

SEE ROLL 6

SEE ROLL 6

SEE ROLL 6

SEE ROLL 6

SEE ROLL 6

SEE ROLL 6

SEE ROLL 6

SEE ROLL 6

SEE ROLL 6

60% DRAFT
Preliminary, Subject to Change
Without Notice

SEE ROLL 6

SEE ROLL 6

SEE ROLL 6

SEE ROLL 6

SEE ROLL 6

SEE ROLL 6

SEE ROLL 6

SEE ROLL 6

SEE ROLL 6

SEE ROLL 6

60% DRAFT
Preliminary, Subject to Change
Without Notice

SEE ROLL 6

SEE ROLL 6

SEE ROLL 6

SEE ROLL 6

SEE ROLL 6

SEE ROLL 6

SEE ROLL 6

SEE ROLL 6

SEE ROLL 6

SEE ROLL 6

60% DRAFT
Preliminary, Subject to Change
Without Notice

SEE ROLL 6

SEE ROLL 6

SEE ROLL 6

SEE ROLL 6

SEE ROLL 6

SEE ROLL 6

SEE ROLL 6

SEE ROLL 6

SEE ROLL 6

SEE ROLL 6

60% DRAFT
Preliminary, Subject to Change
Without Notice

SEE ROLL 6

SEE ROLL 6

SEE ROLL 6

SEE ROLL 6

SEE ROLL 6

SEE ROLL 6

SEE ROLL 6

SEE ROLL 6

SEE ROLL 6

SEE ROLL 6

60% DRAFT
Preliminary, Subject to Change
Without Notice

SEE ROLL 6

SEE ROLL 6

SEE ROLL 6

SEE ROLL 6

SEE ROLL 6

SEE ROLL 6

SEE ROLL 6

SEE ROLL 6

SEE ROLL 6

SEE ROLL 6

60% DRAFT
Preliminary, Subject to Change
Without Notice

SEE ROLL 6

SEE ROLL 6

SEE ROLL 6

SEE ROLL 6

SEE ROLL 6

SEE ROLL 6

SEE ROLL 6

SEE ROLL 6

SEE ROLL 6

SEE ROLL 6

60% DRAFT
Preliminary, Subject to Change
Without Notice

SEE ROLL 6

SEE ROLL 6

SEE ROLL 6

SEE ROLL 6

SEE ROLL 6

SEE ROLL 6

SEE ROLL 6

SEE ROLL 6

SEE ROLL 6

SEE ROLL 6

60% DRAFT
Preliminary, Subject to Change
Without Notice

SEE ROLL 6

SEE ROLL 6

SEE ROLL 6

SEE ROLL 6

SEE ROLL 6

SEE ROLL 6

SEE ROLL 6

SEE ROLL 6

SEE ROLL 6

SEE ROLL 6

60% DRAFT
Preliminary, Subject to Change
Without Notice

SEE ROLL 6

SEE ROLL 6

SEE ROLL 6

SEE ROLL 6

SEE ROLL 6

SEE ROLL 6

SEE ROLL 6

SEE ROLL 6

SEE ROLL 6

SEE ROLL 6

60% DRAFT
Preliminary, Subject to Change
Without Notice

SEE ROLL 6

SEE ROLL 6

SEE ROLL 6

SEE ROLL 6

SEE ROLL 6

SEE ROLL 6

SEE ROLL 6

SEE ROLL 6

SEE ROLL 6

SEE ROLL 6

60% DRAFT
Preliminary, Subject to Change
Without Notice

SEE ROLL 6

SEE ROLL 6

SEE ROLL 6

SEE ROLL 6

SEE ROLL 6

SEE ROLL 6

SEE ROLL 6

SEE ROLL 6

SEE ROLL 6

SEE ROLL 6

60% DRAFT
Preliminary, Subject to Change
Without Notice

SEE ROLL 6

SEE ROLL 6

SEE ROLL 6

SEE ROLL 6

SEE ROLL 6

SEE ROLL 6